


PLAN OF RESURVEY OF
VILLA LOTS IN BLOCKS VII and VIII
AND
ROAD FROM BLOCK XXVI TO BLOCK VII
IN
WATERTON LAKES PARK
Township 1, Range 30, West of Fourth Meridian
PROVINCE OF ALBERTA

Scale 300 feet to an inch

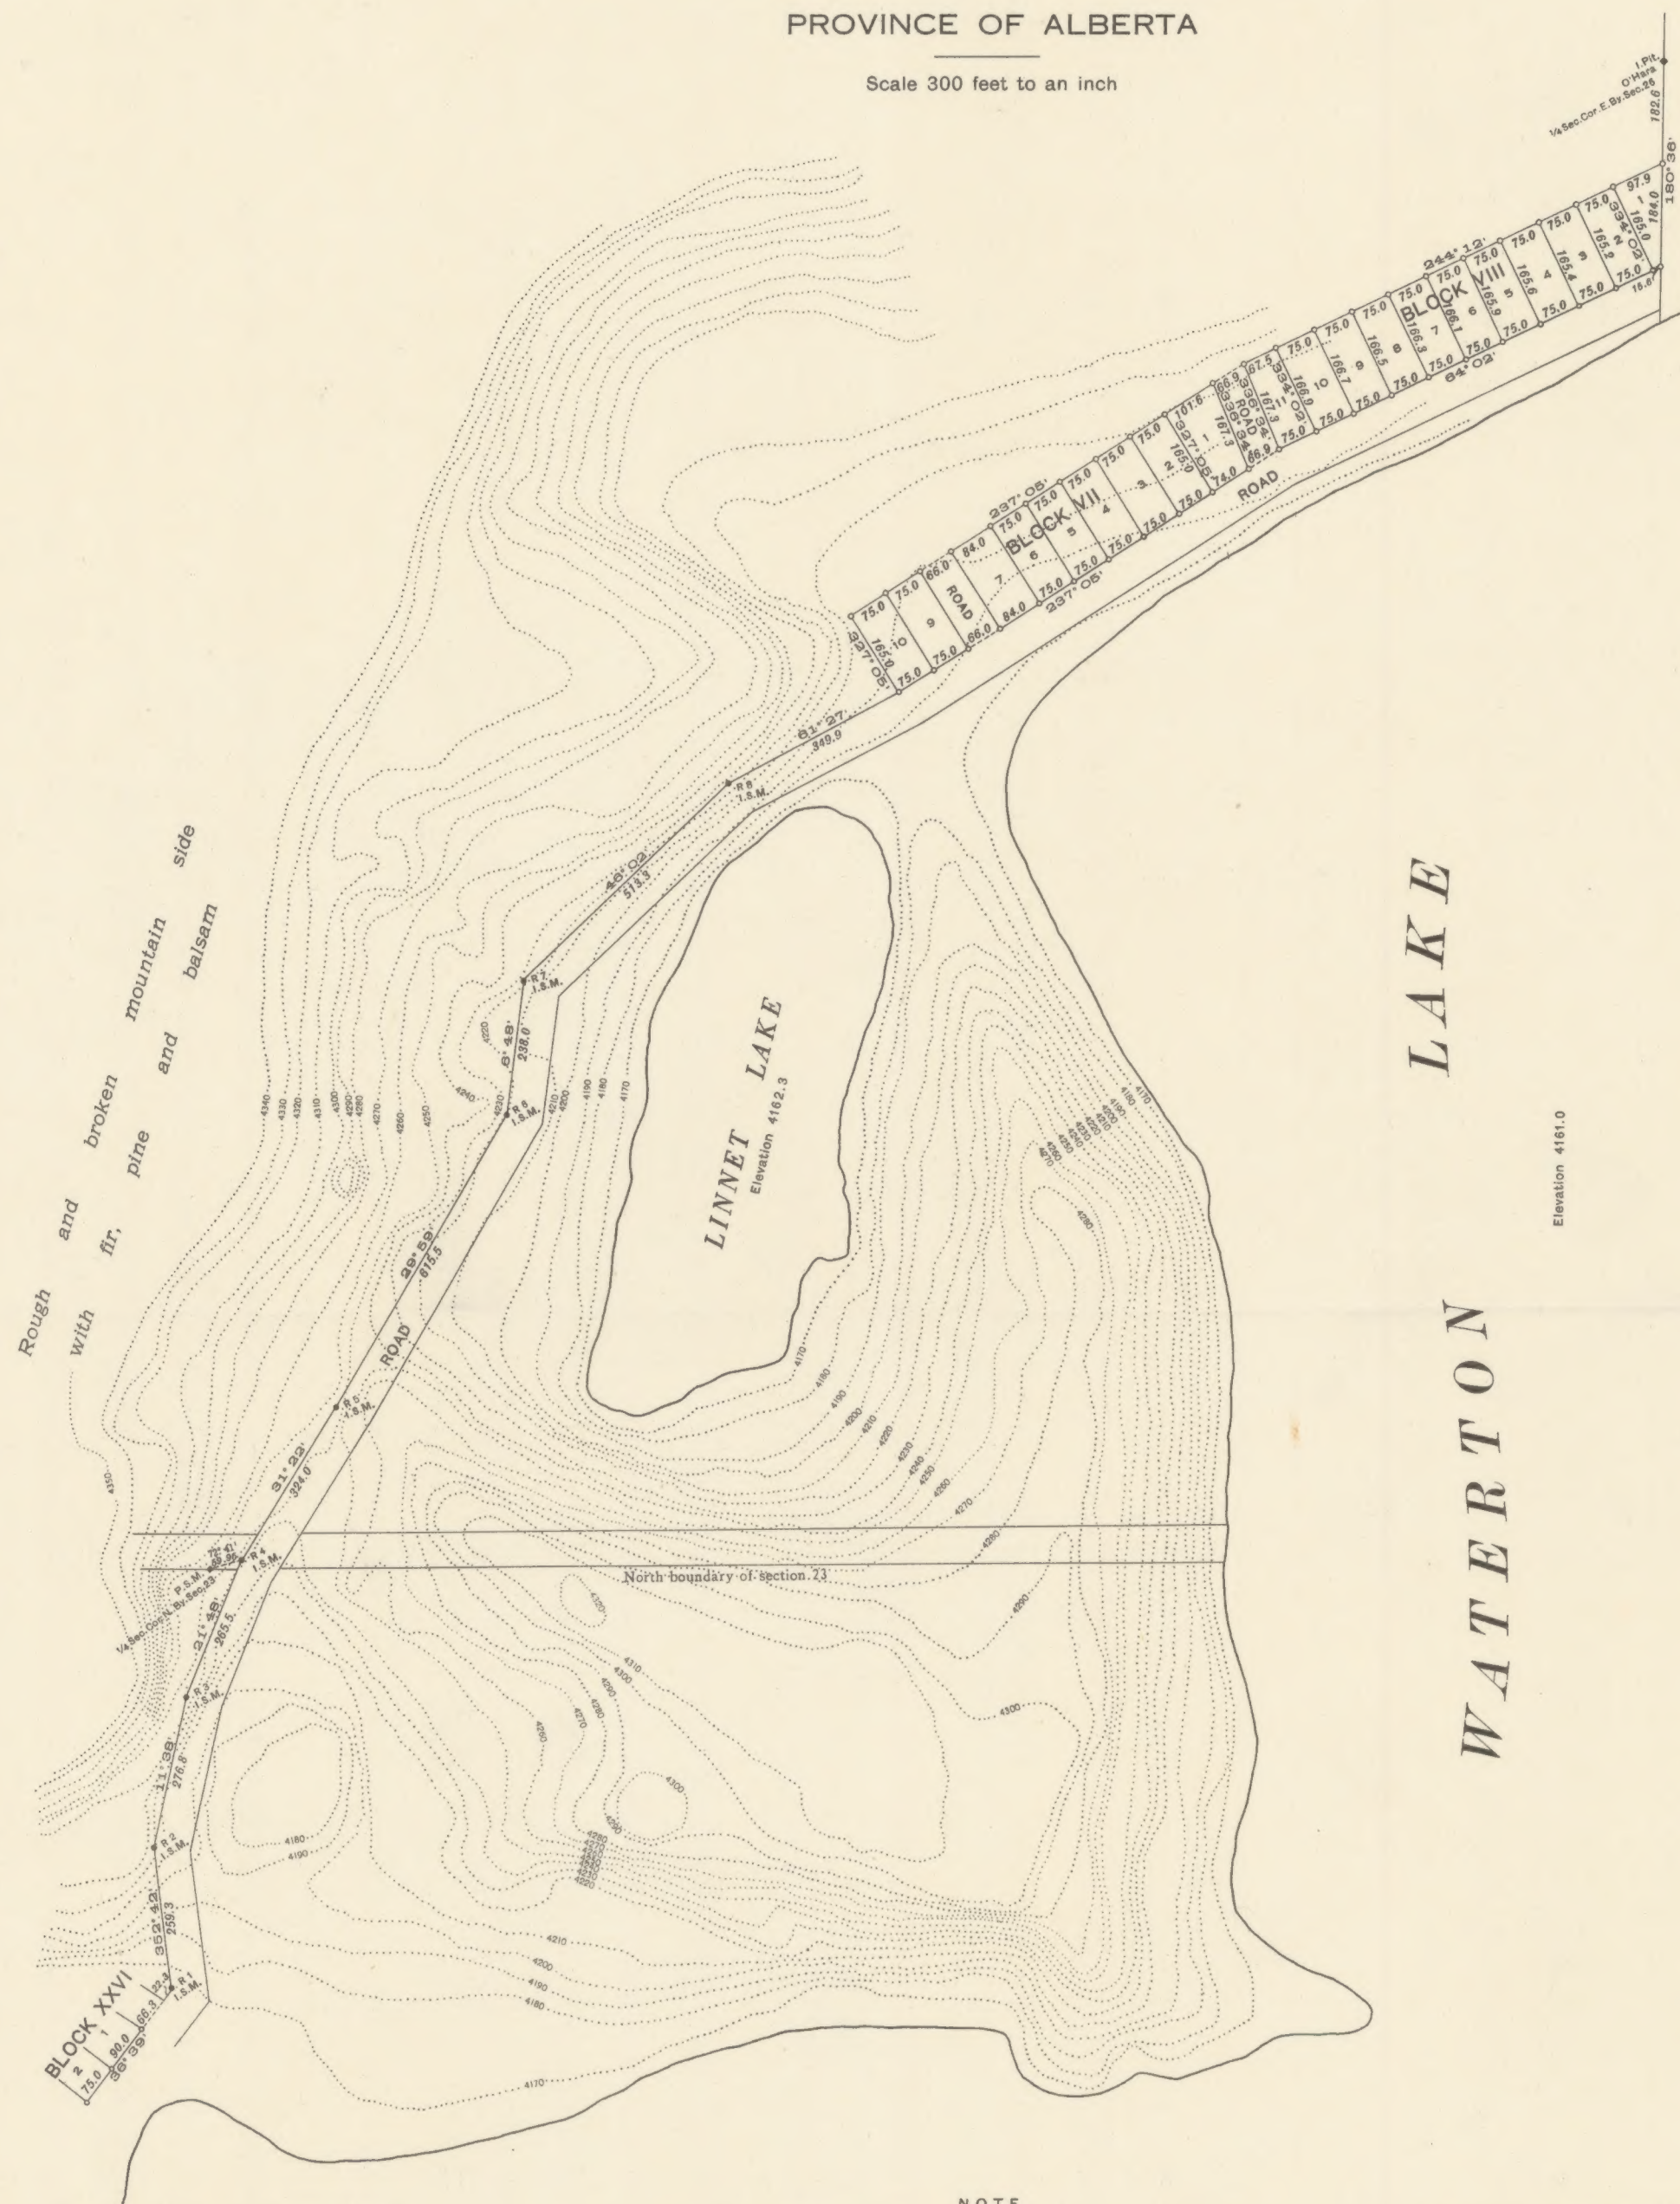

Compiled from official surveys by
C. F. Miles.....D.L.S.....8th October.....1889
W. F. O'Hara.....D.L.S.....11th November, 1910
C. M. Walker.....D.L.S.....13th June.....1922
C. M. Walker.....D.L.S.....11th October.....1929

NOTE
Distances are in feet.
Bearings are reckoned from the astronomical meridian through the centre of the township.
Elevations of contour lines are referred to a datum 37.5 feet above sea level.
Standard posts are shown thus.....
Block numbers are shown thus.....VII
Lot numbers are shown thus.....2
The name at a monument is that of the surveyor who erected or restored the monument.
All monuments not so designated were erected or restored by C. M. Walker.
P. stands for standard post; I. for old pattern iron post; Pit. for four pits; S.M. for stone mound.

Department of the Interior, Ottawa, 5th November, 1930
Approved and confirmed
F.H. Peters
Surveyor General.

COMPILED, DRAWN, AND PRINTED AT THE TOPOGRAPHICAL SURVEY OF CANADA, OTTAWA

WILLIAM C. WONDERS
MAP COLLECTION
Univ. of Alberta Library

F 540 Waterton Lakes Park 1930

REFERENCE COPY
MAP & AIR PHOTO REFERENCE LIBRARY
ALBERTA ENERGY & NATURAL RESOURCES

Alberta town plans-Waterton 2 (1930) [ARCH] 30-03/4